

BMS 8160

FRONT VIEW

TOTAL VOLUME


Interior: 882.9 cu ft

Exterior: 961.7 cu ft

SQUARE FOOTAGE


Interior: 121.9 sq ft

Exterior: 127.5 sq ft

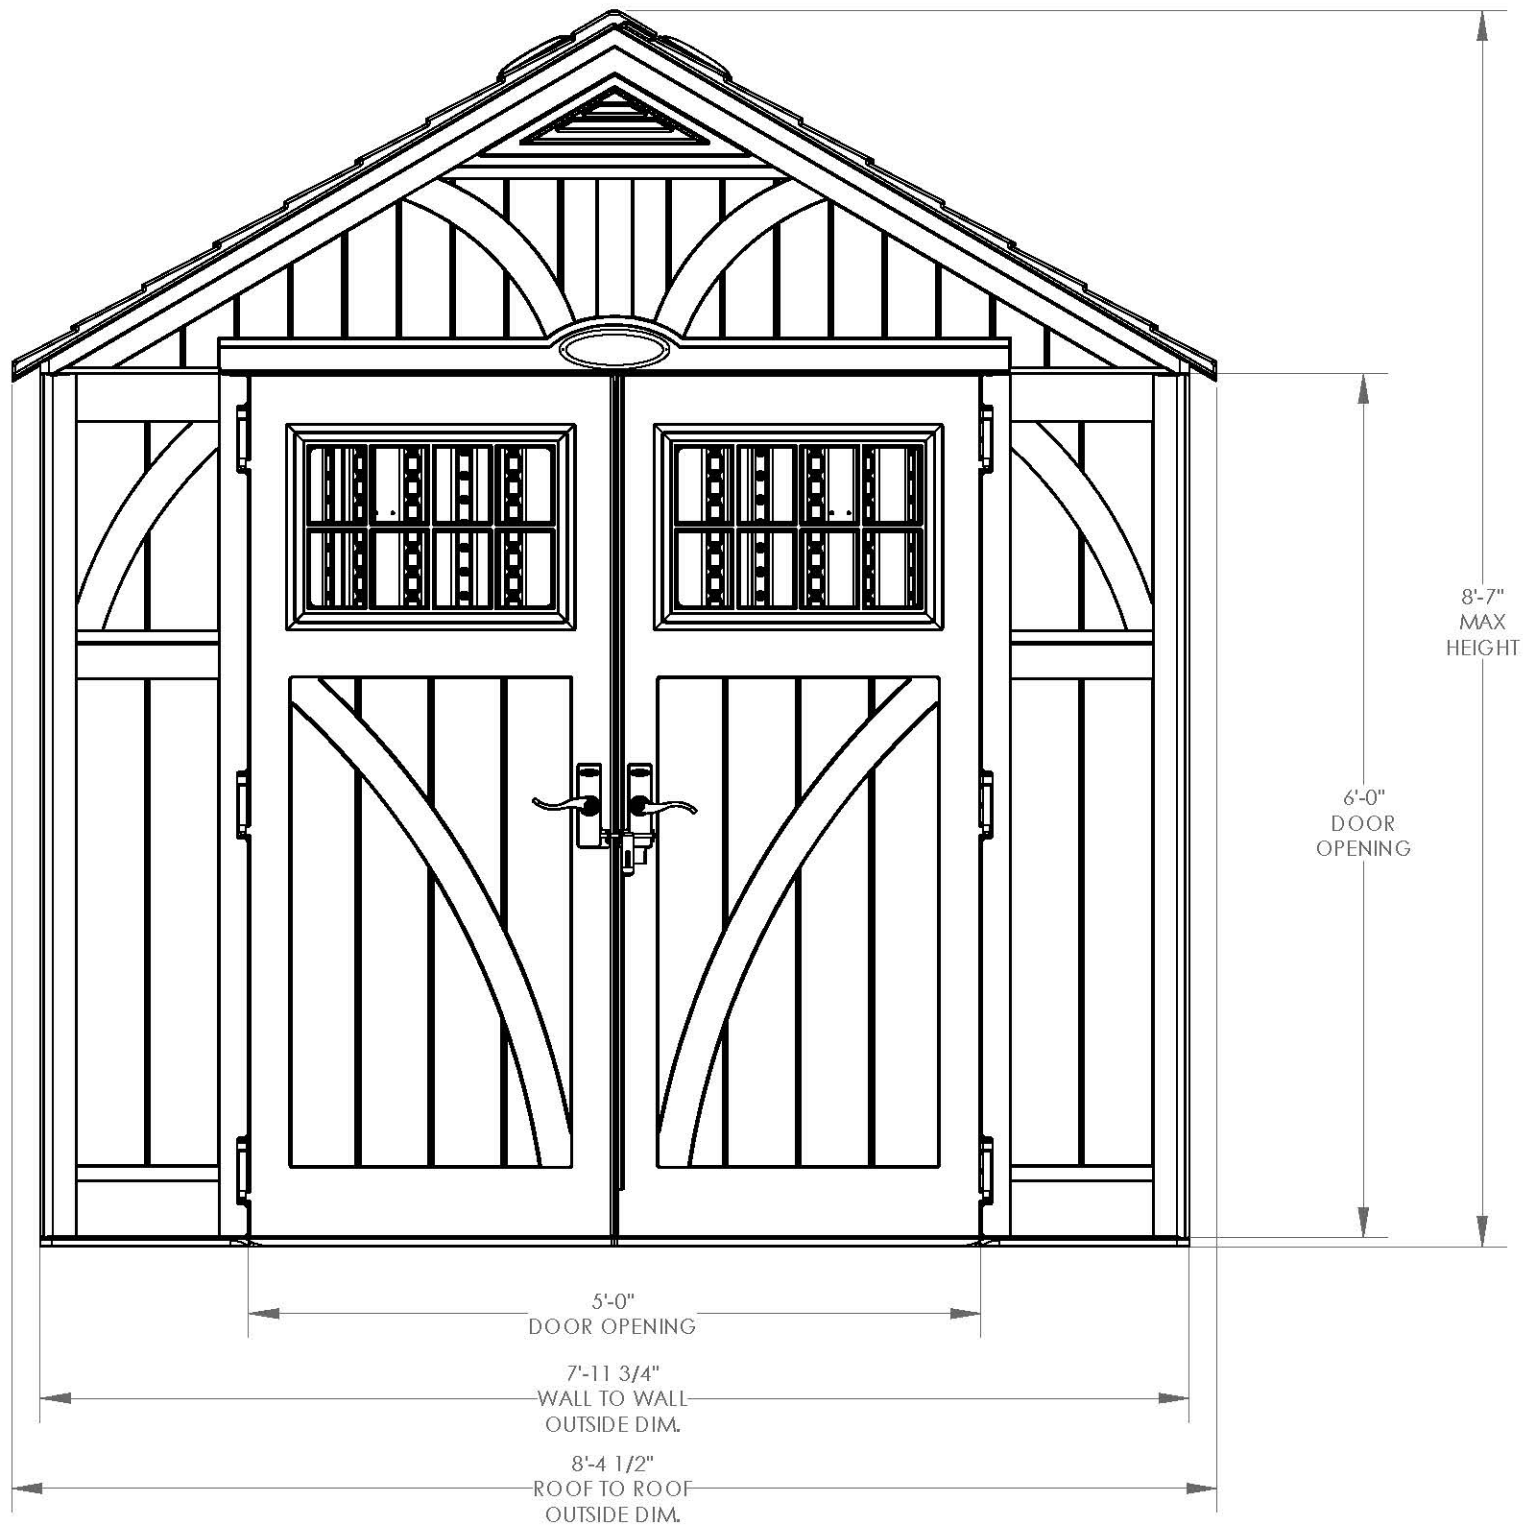


BMS 8160

SIDE VIEW

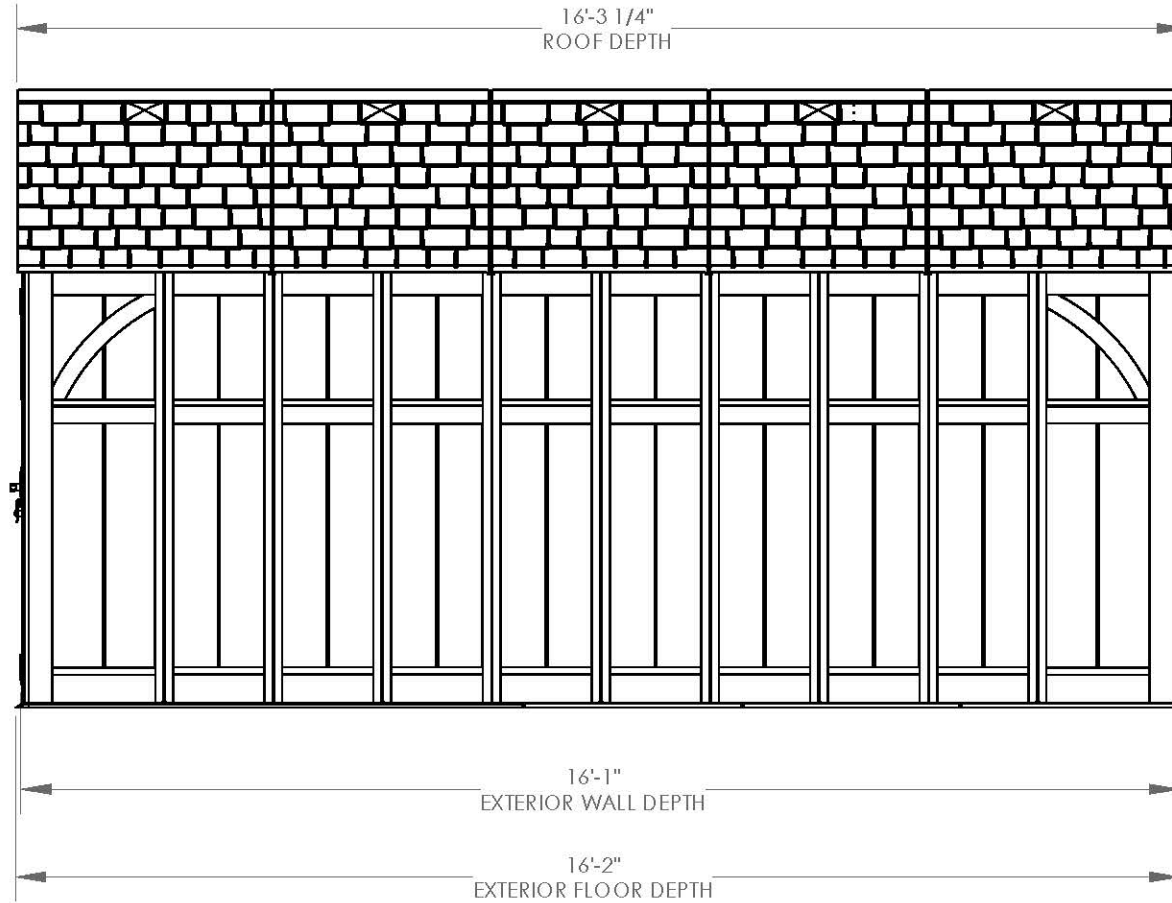



BMS 8160

TOP VIEW

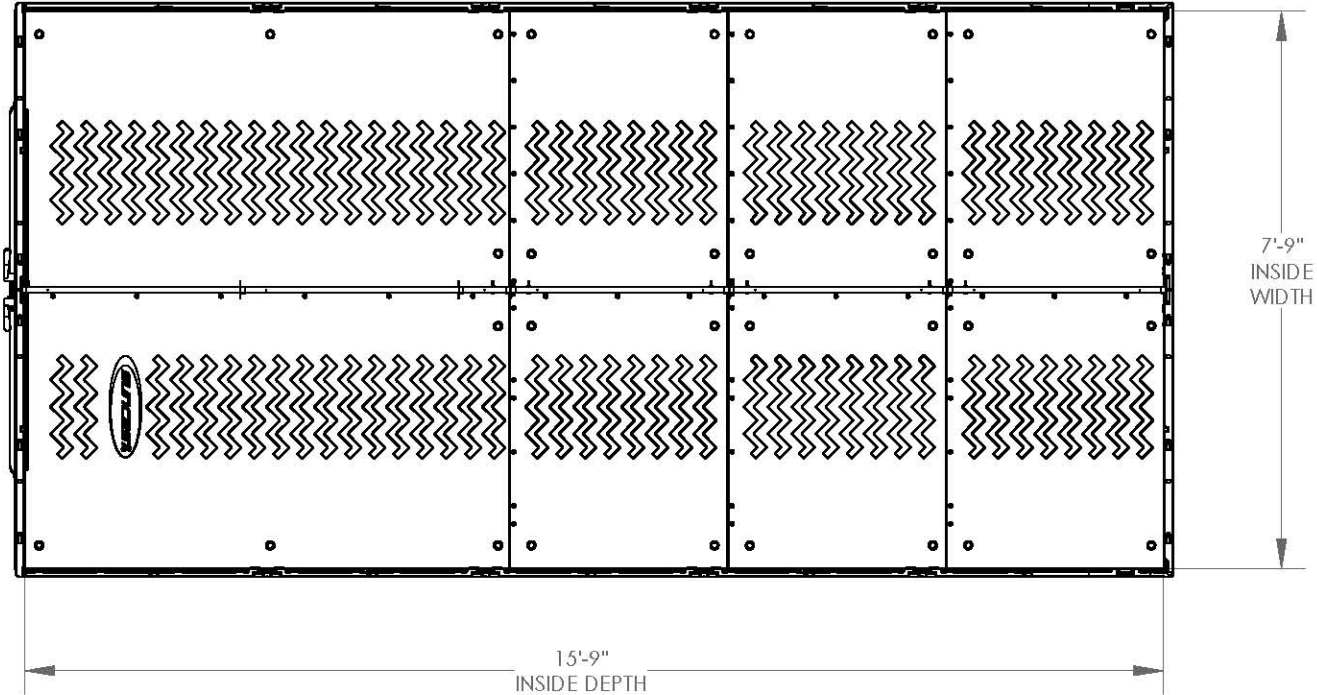

BMS 8160

SECTION VIEW

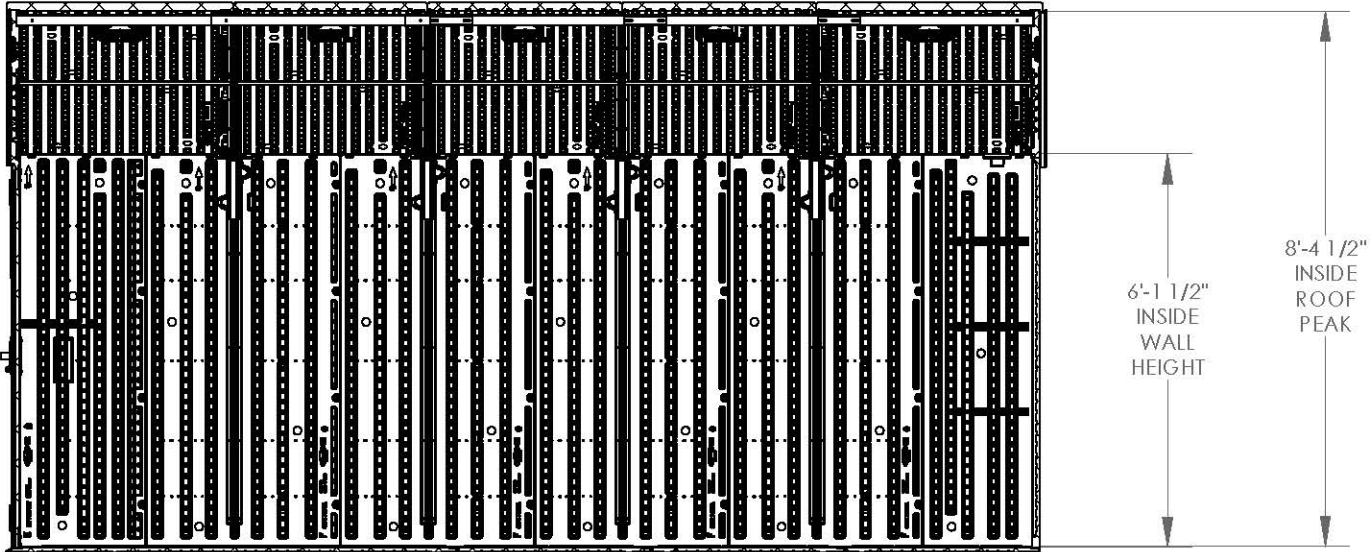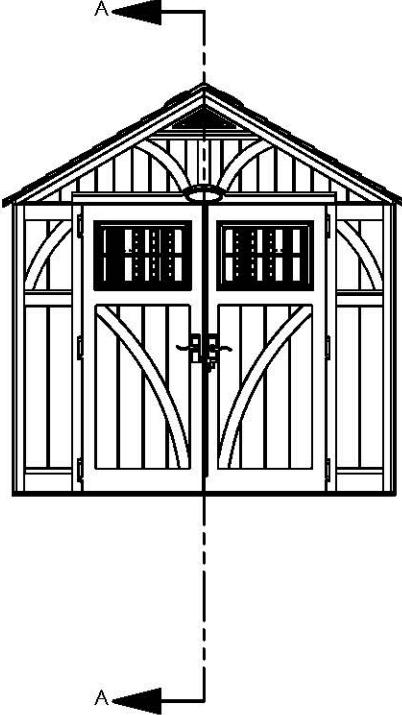

SECTION A-A
SCALE 1 : 36