



**BMS 8025
FRONT VIEW**


**Interior: 66.9 sq. ft.
481.1 cu ft.**

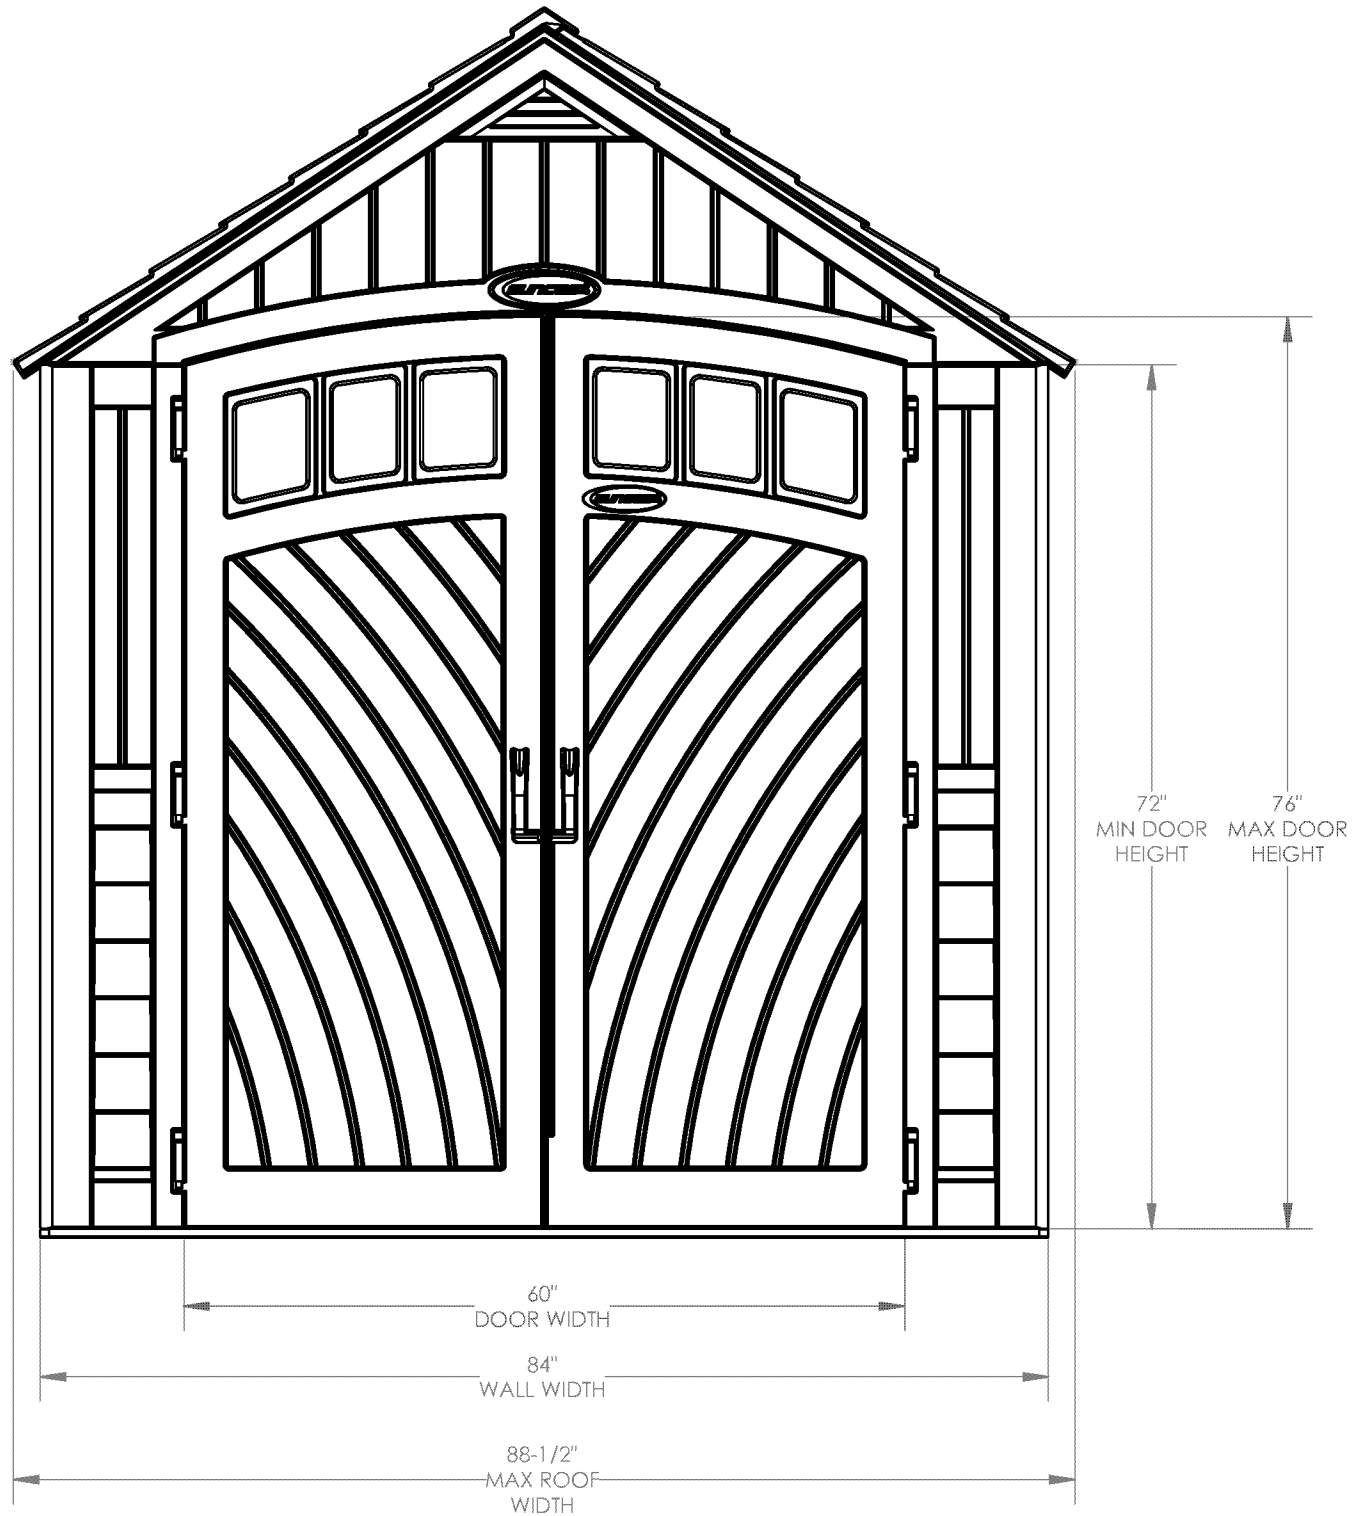


**BMS 8025
SIDE VIEW**

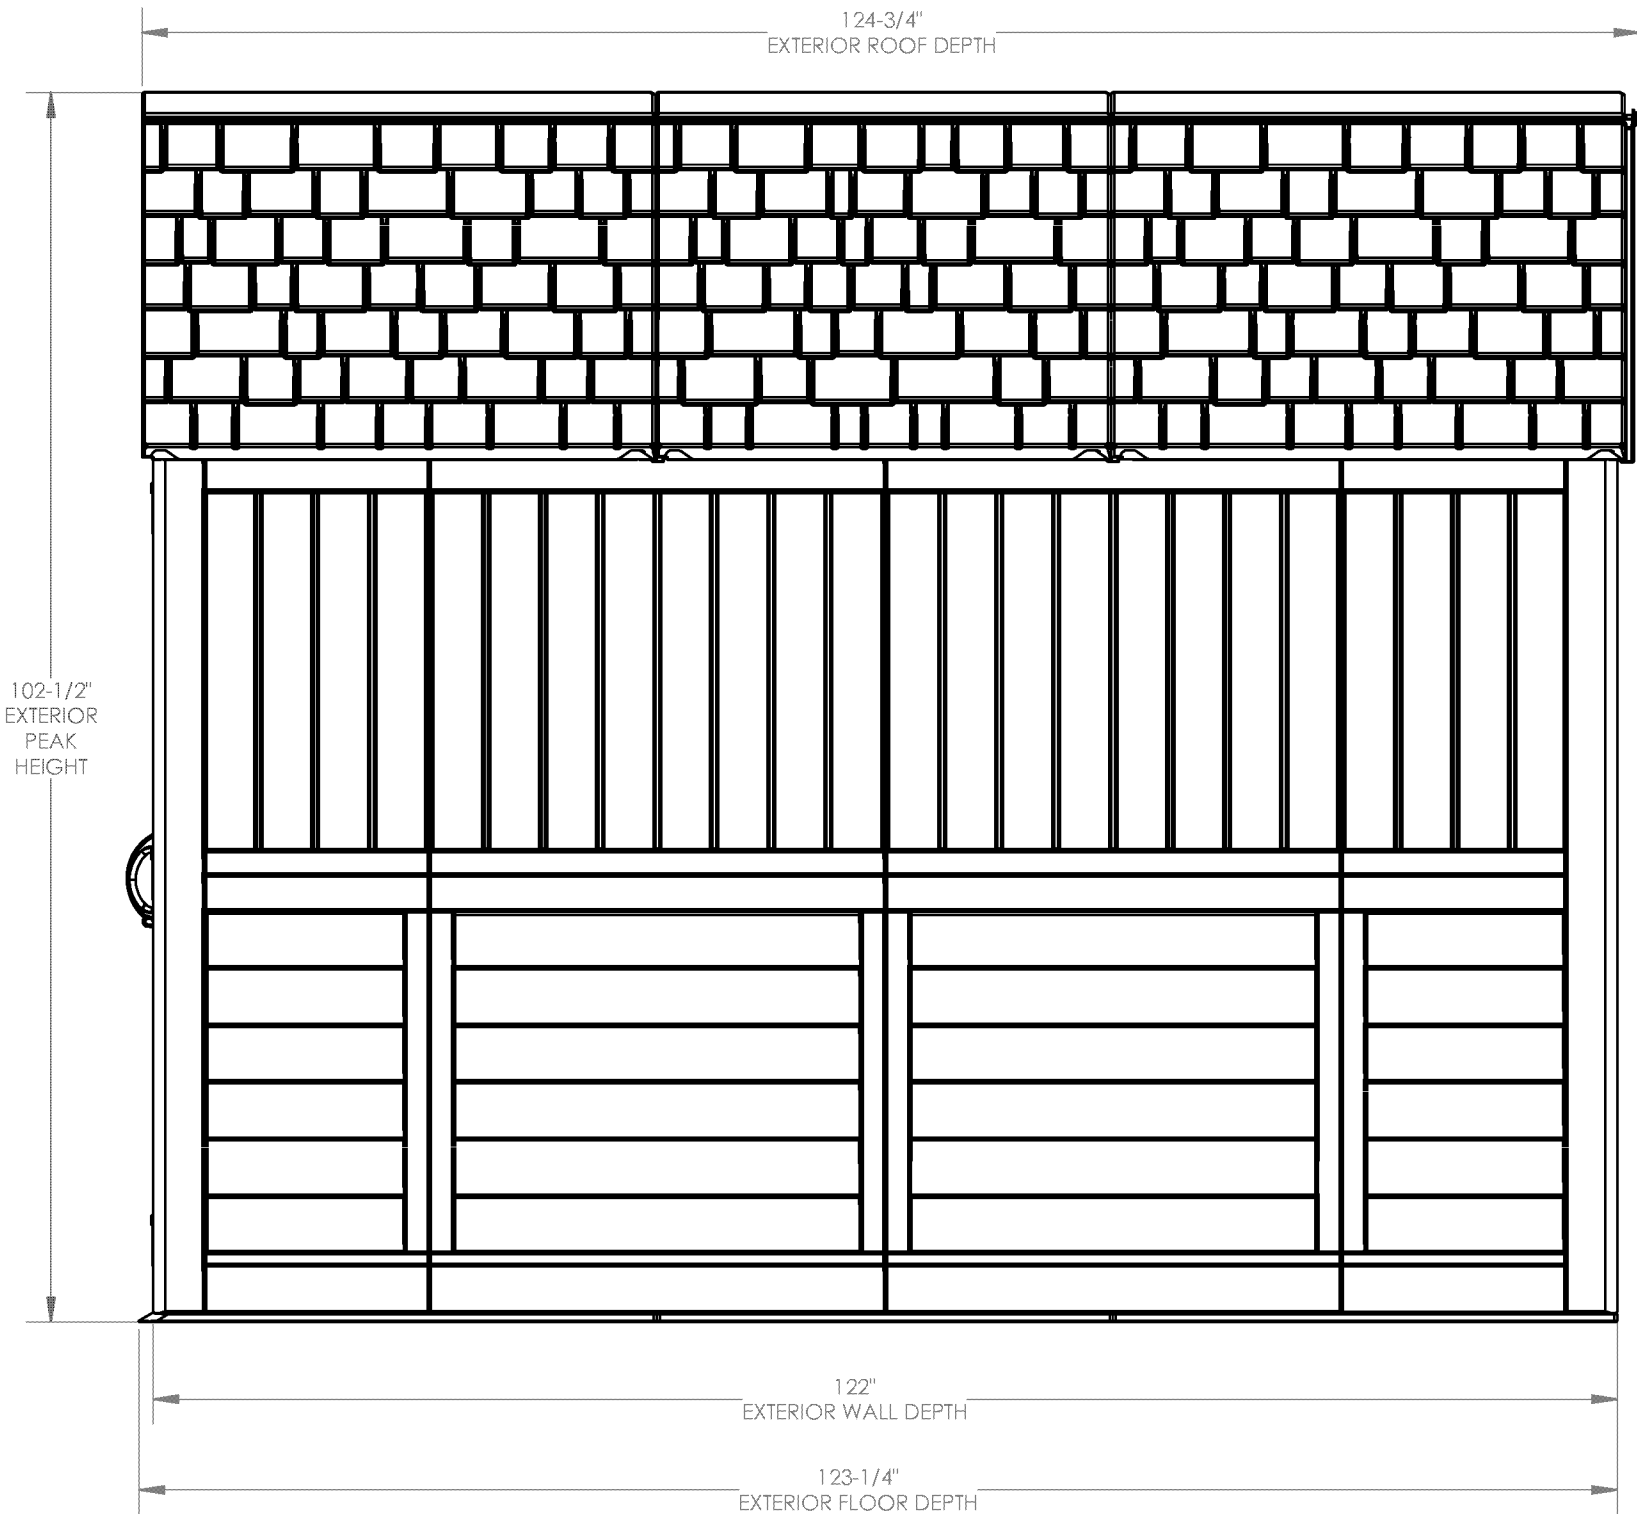


**BMS 8025
TOP VIEW**

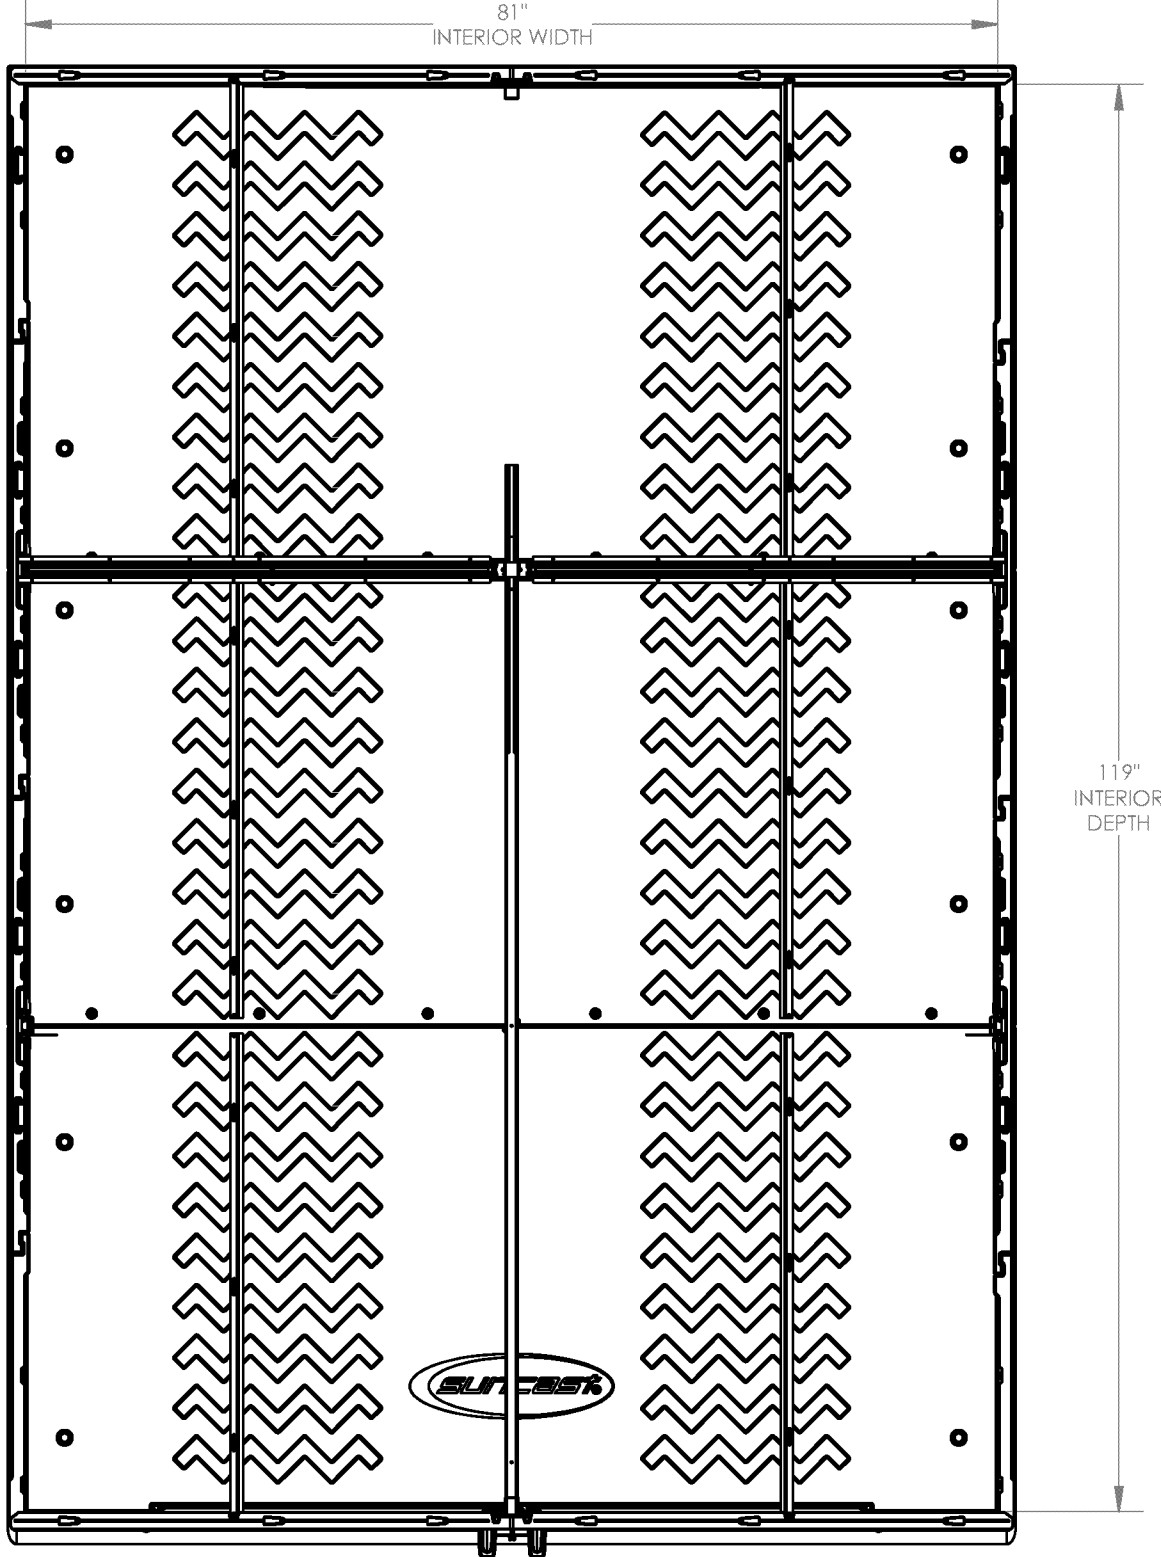

BMS 8025
INTERIOR SIDE VIEW

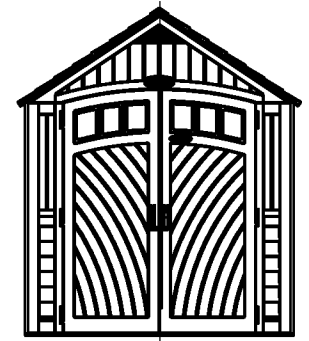

A ←

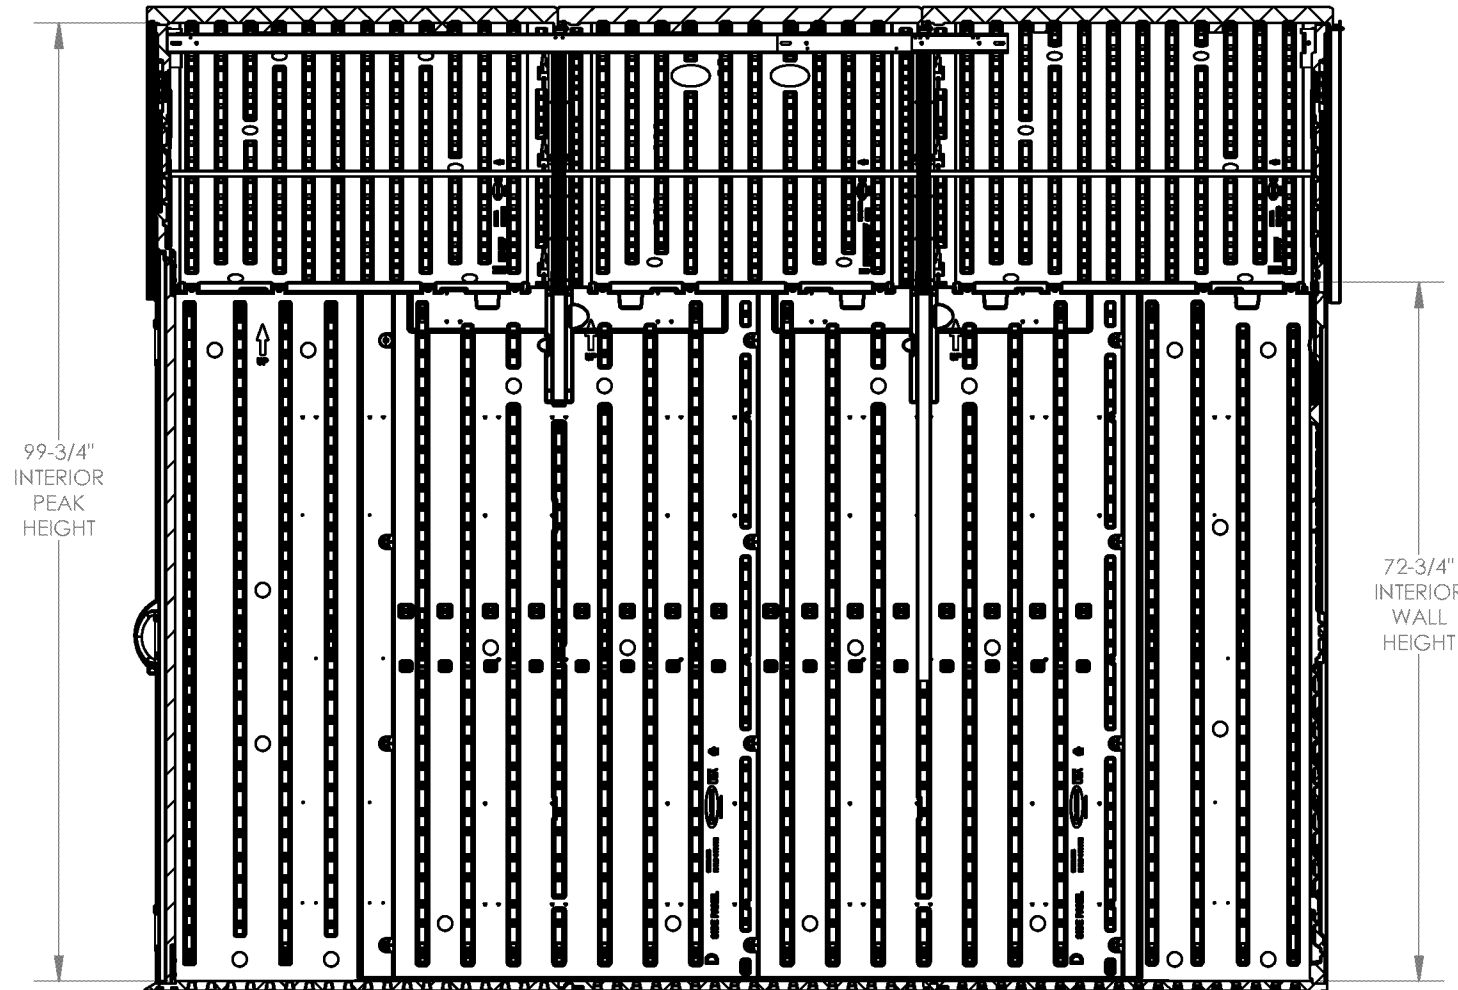

99-3/4"
INTERIOR
PEAK
HEIGHT

72-3/4"
INTERIOR
WALL
HEIGHT