

**BMS8002
FRONT VIEW**

TOTAL VOLUME:

Interior: 467 cu ft

Exterior: 490.1 cu ft


SQUARE FOOTAGE

Interior: 66.7 sq ft


Exterior: 71.4 sq ft

ROOF PITCH


7:12

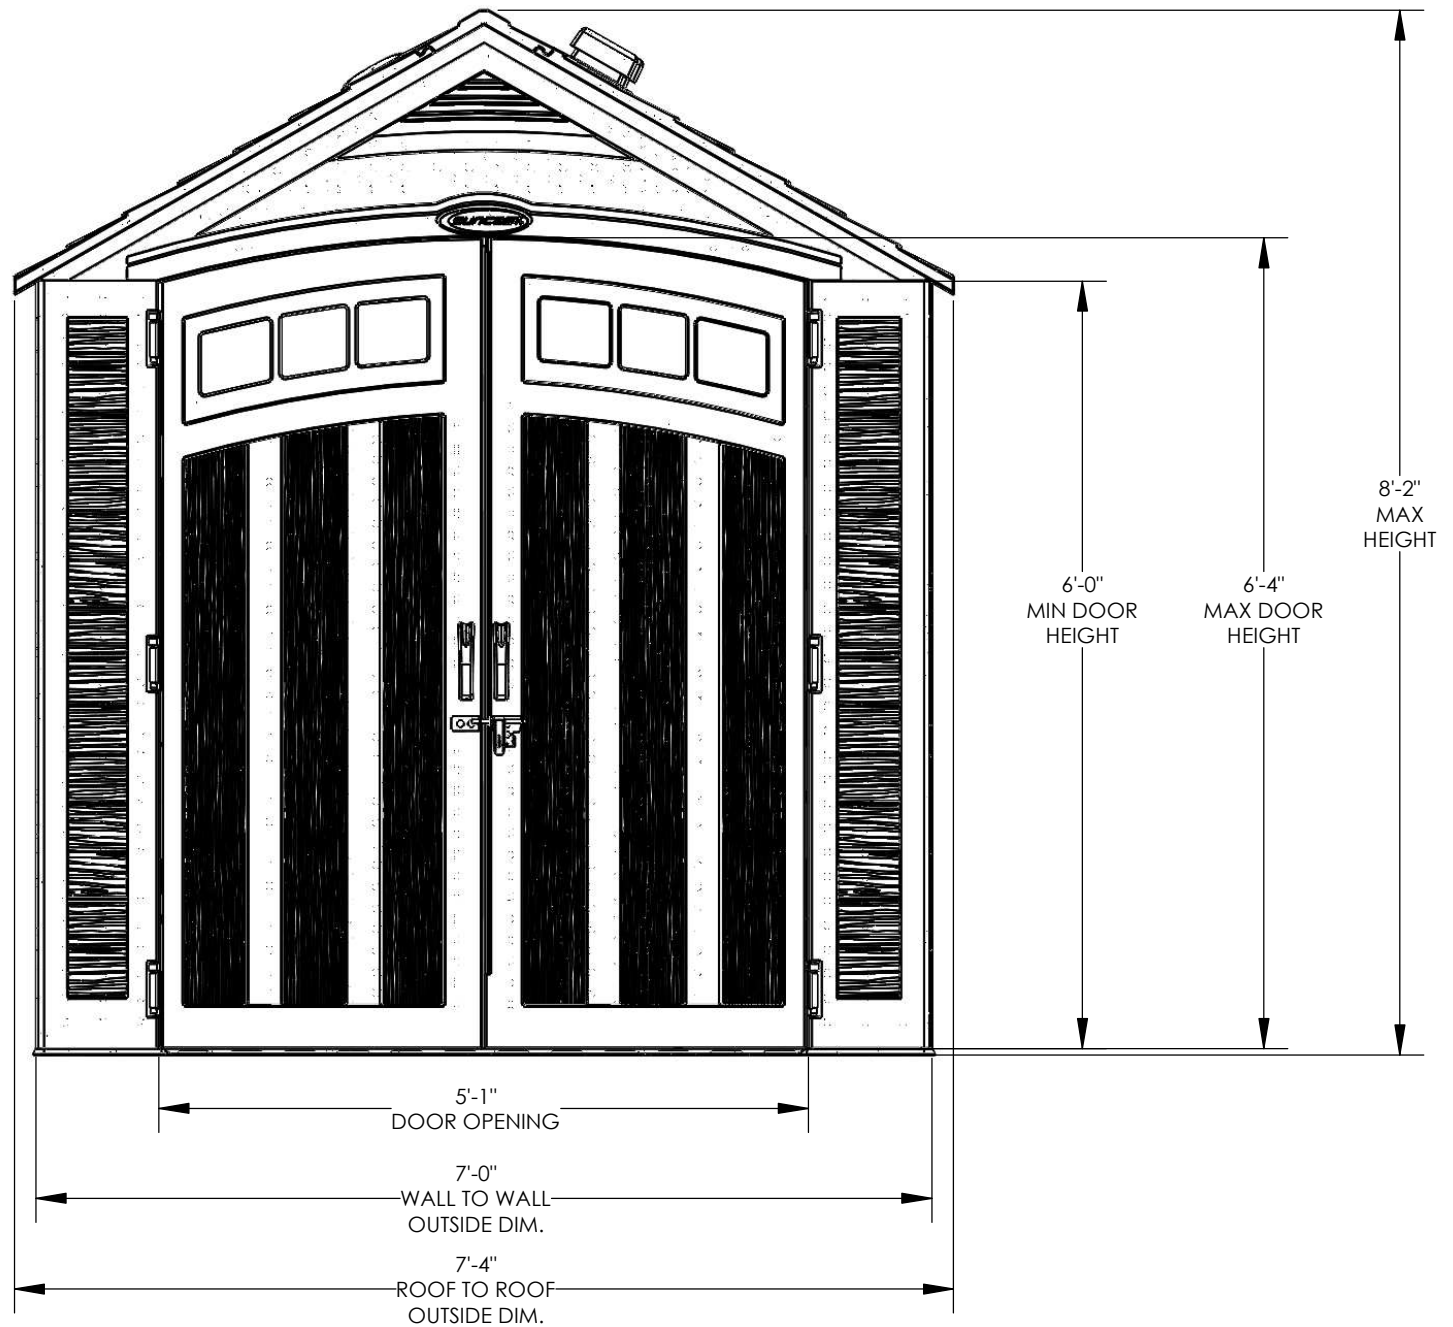



**BMS8002
SIDE VIEW**

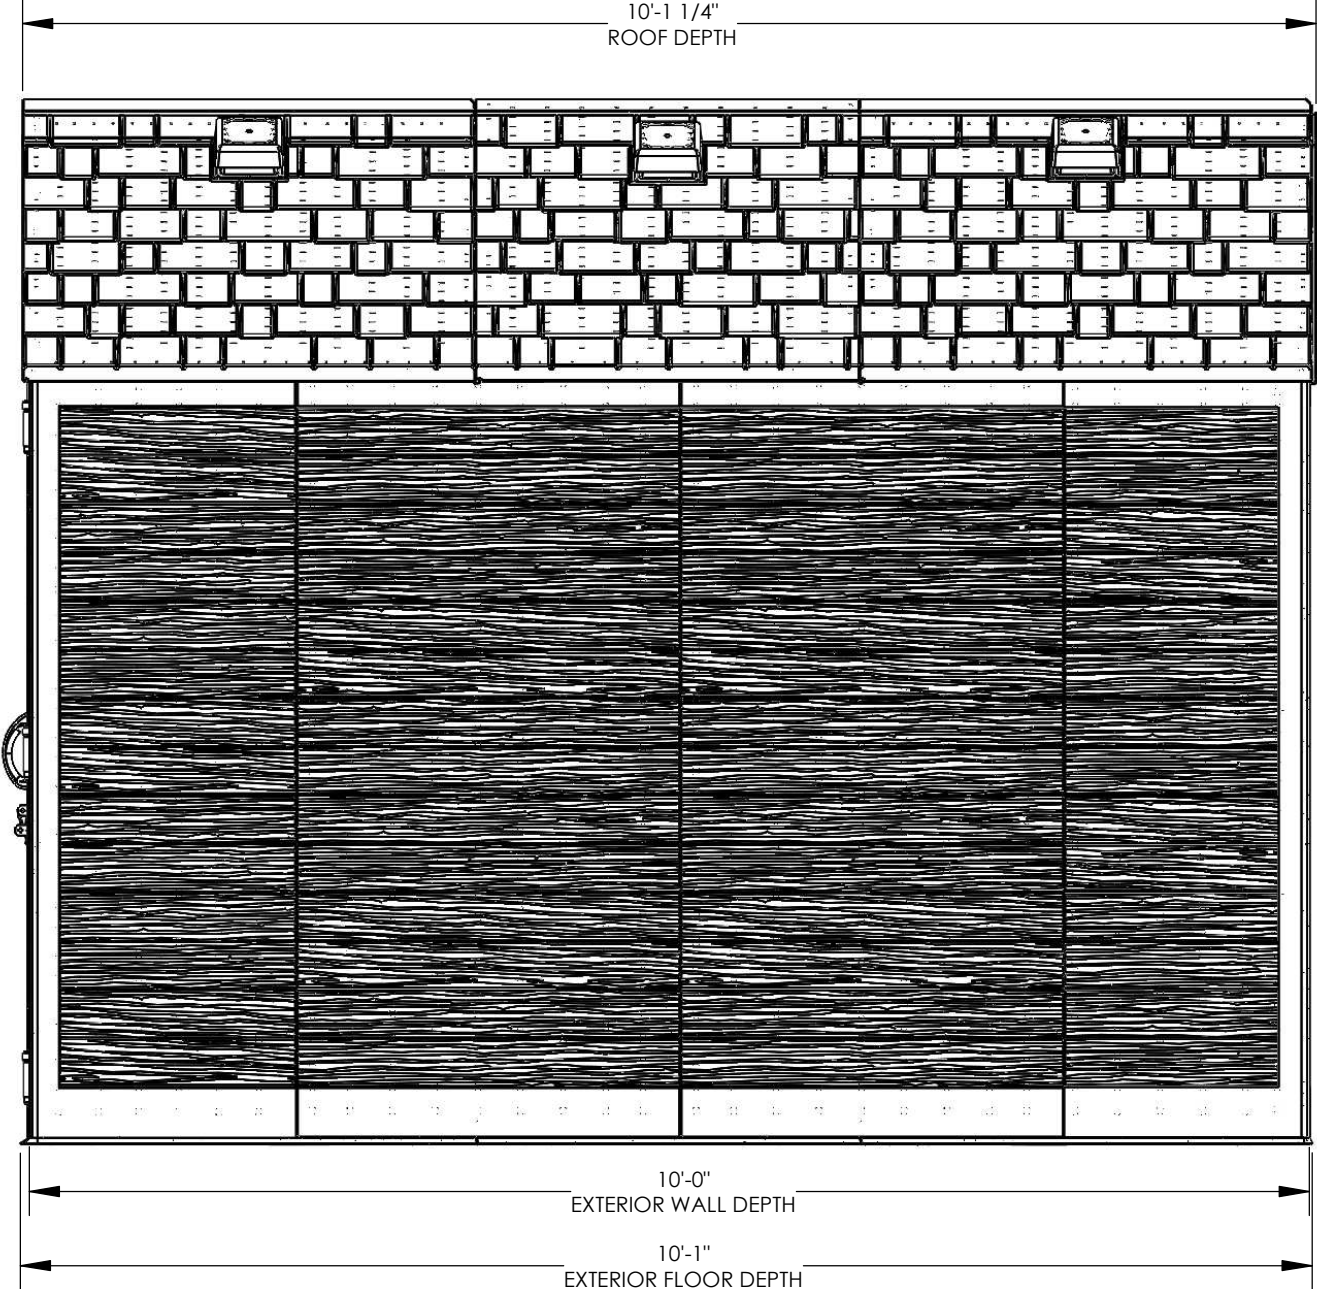

**BMS8002
TOP VIEW**

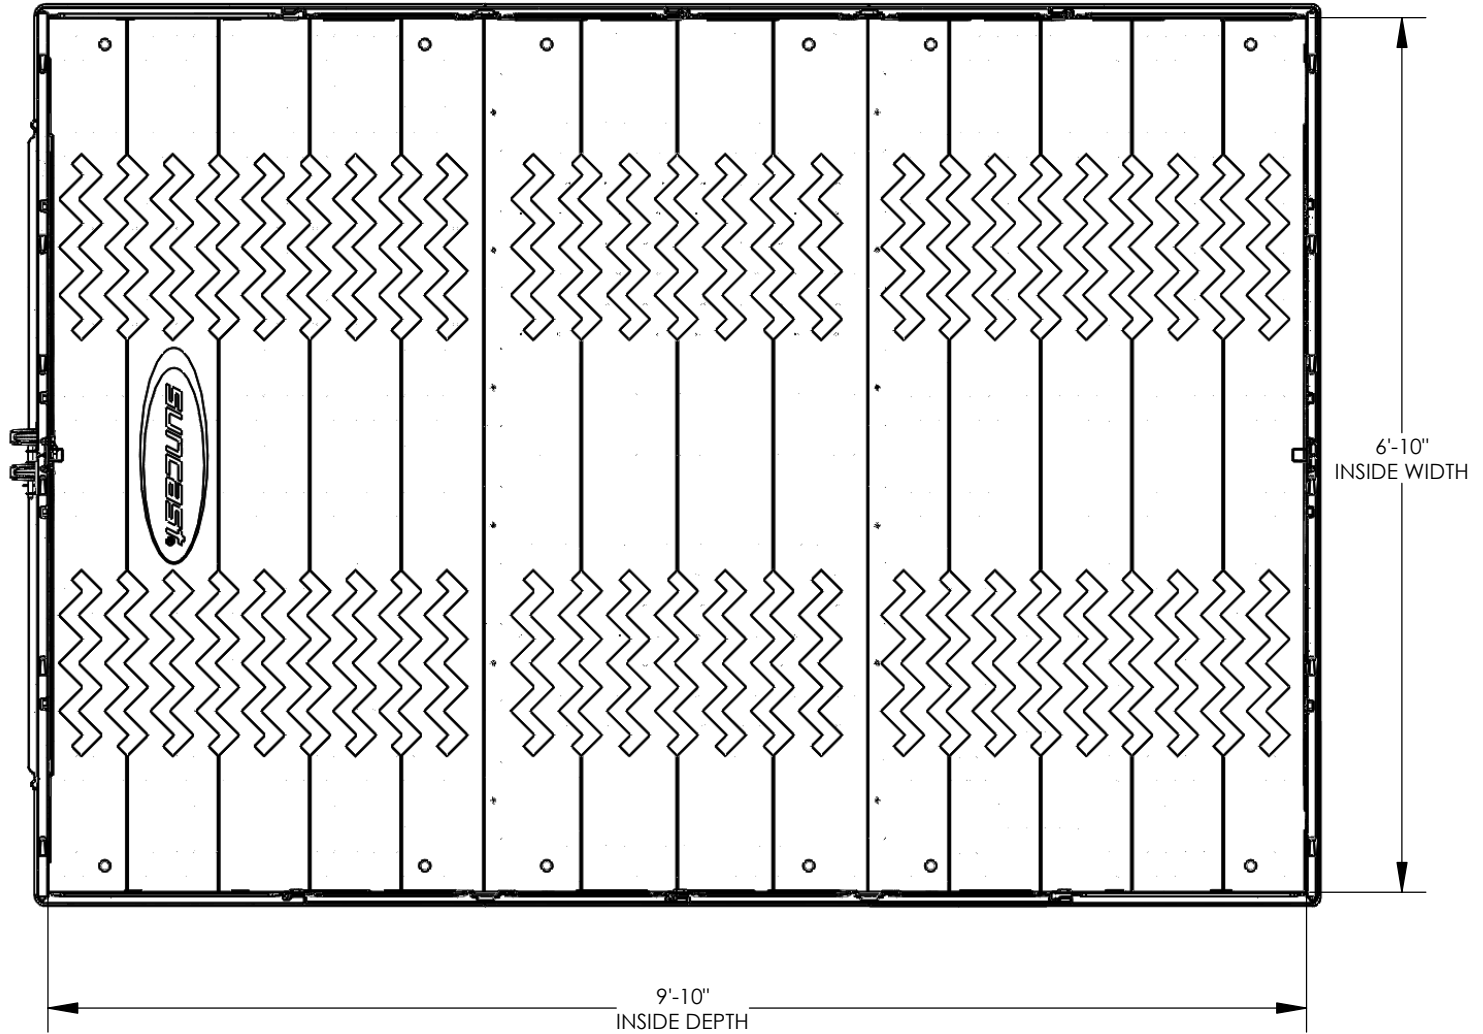

BMS8002 SECTION VIEW

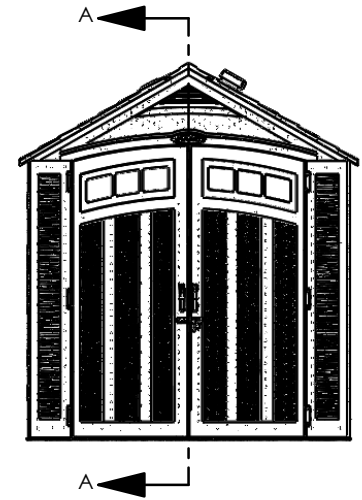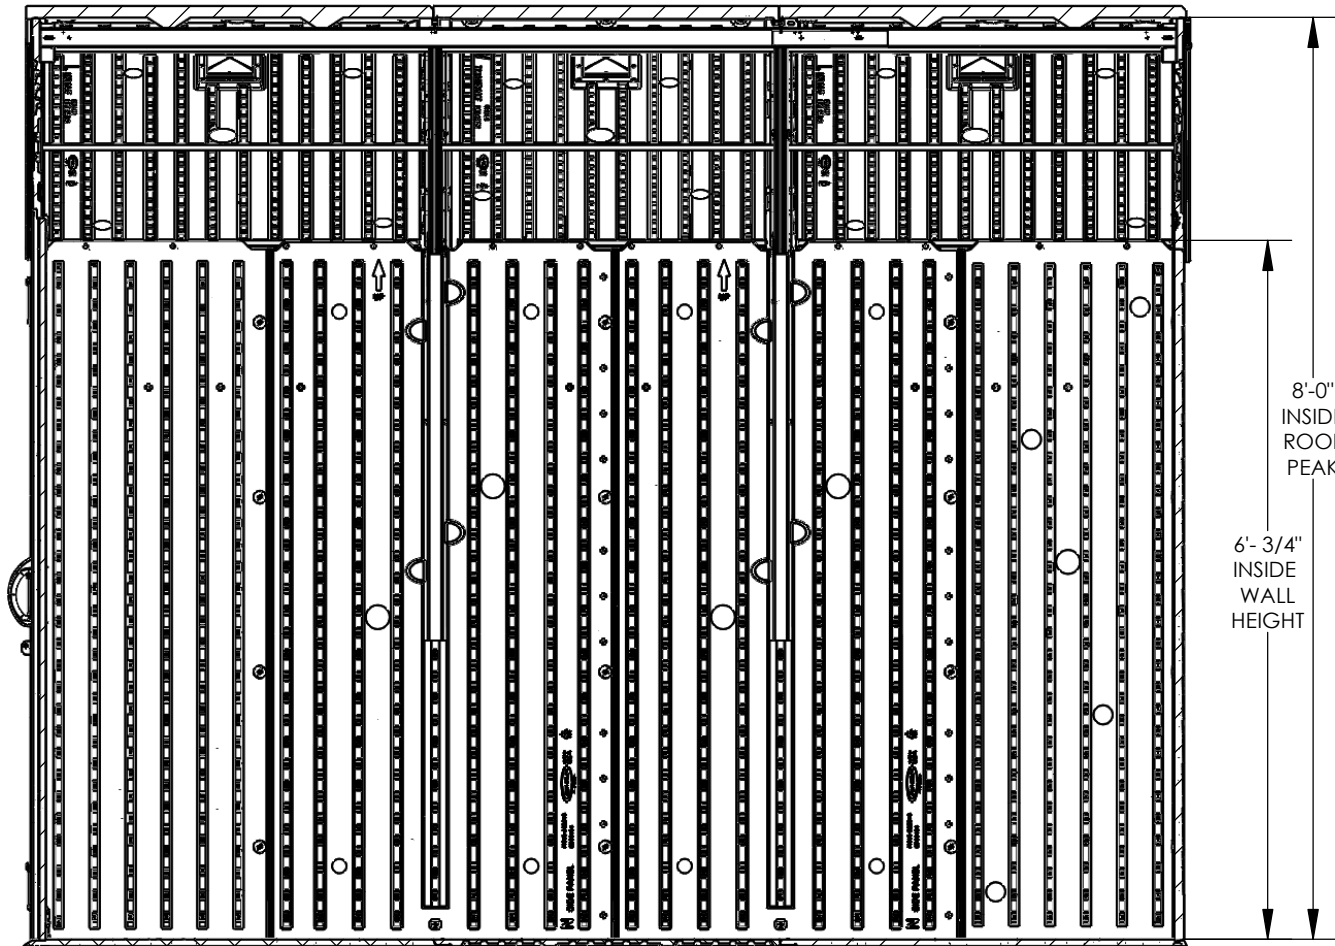

8'-0"
INSIDE
ROOF
PEAK

6'-3/4"
INSIDE
WALL
HEIGHT

SECTION A-A