



WRS4200 Front

Tot. Interior Square ft.	8.25
Tot. Interior Cubic ft.	50.25



52.5"
Exterior Wall Width

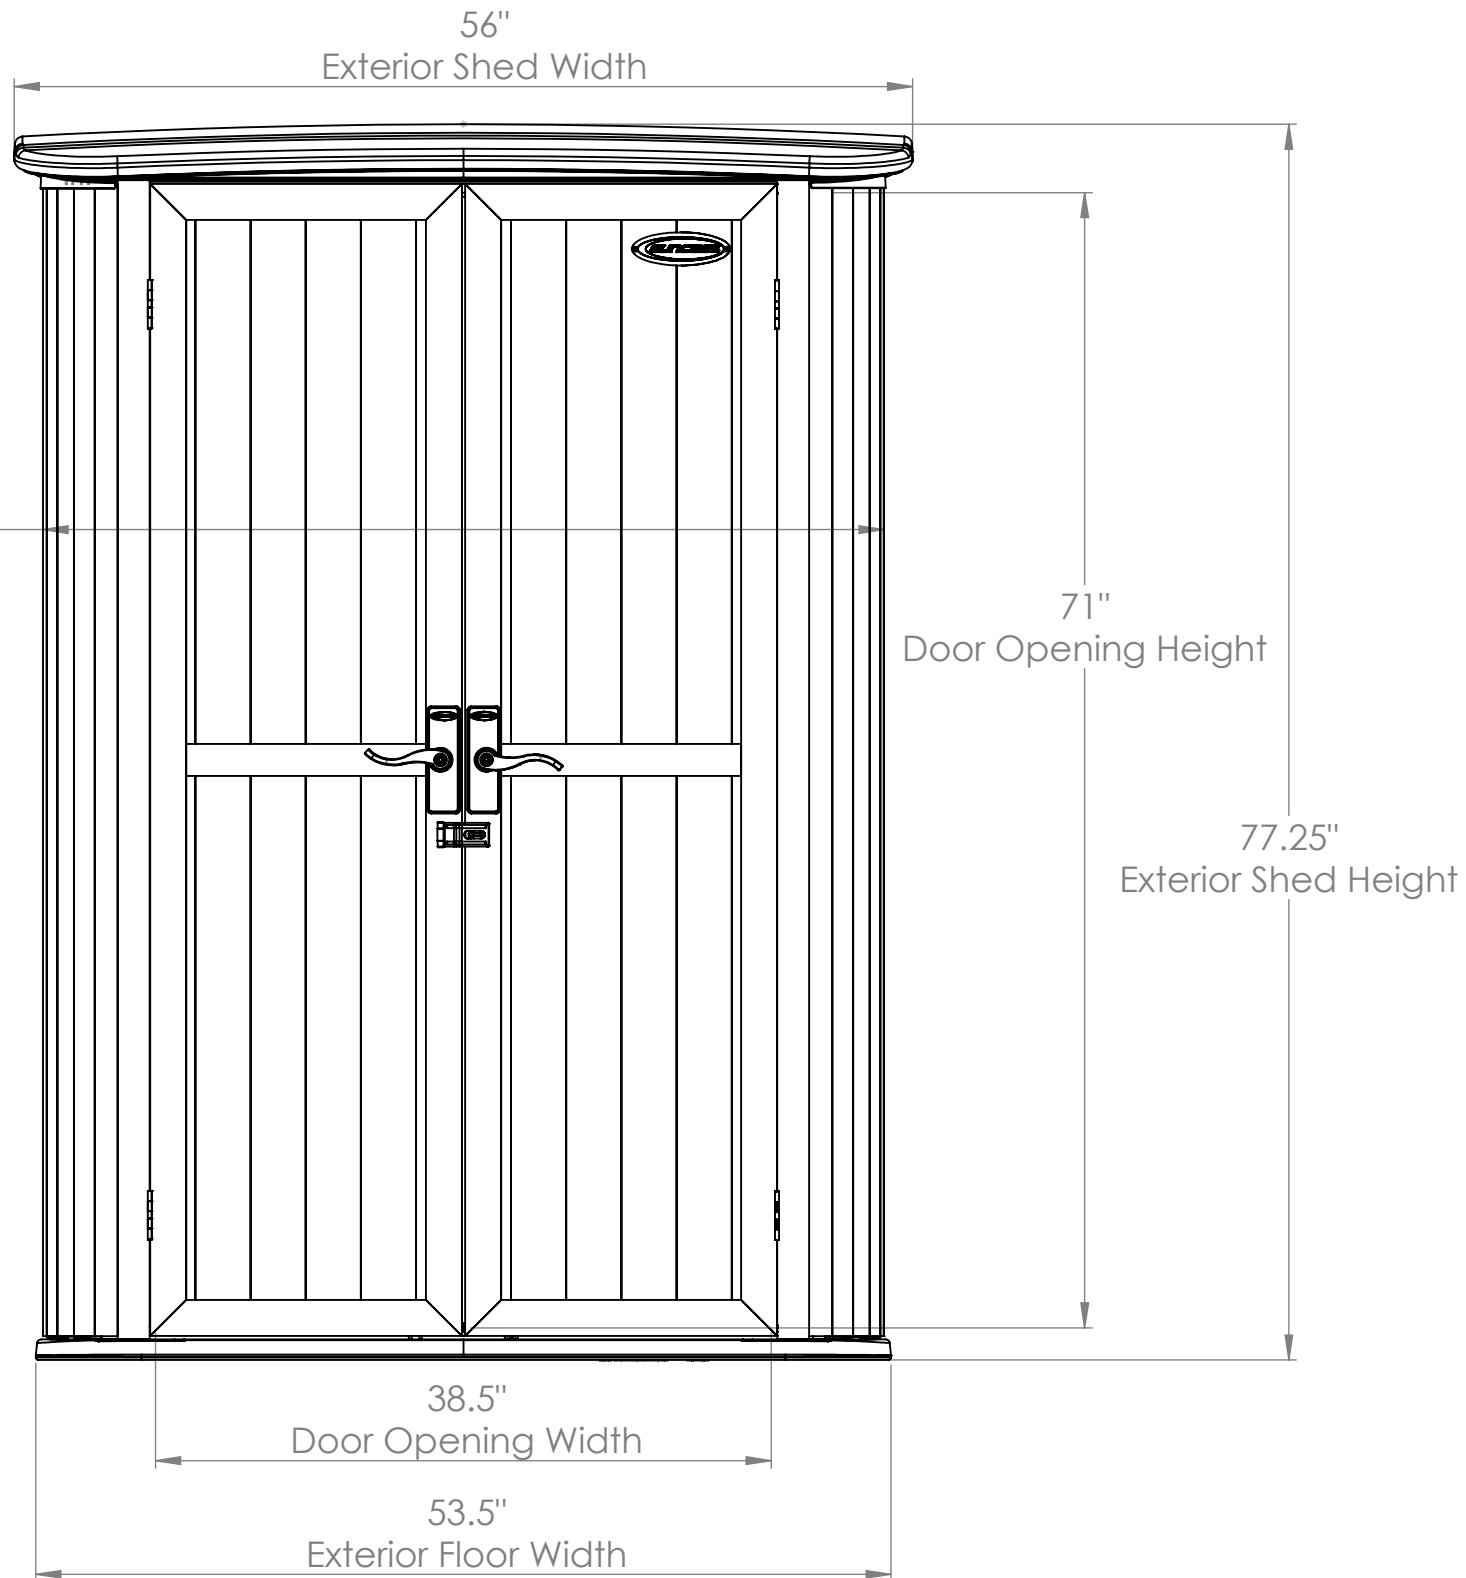

WRS4200 Side


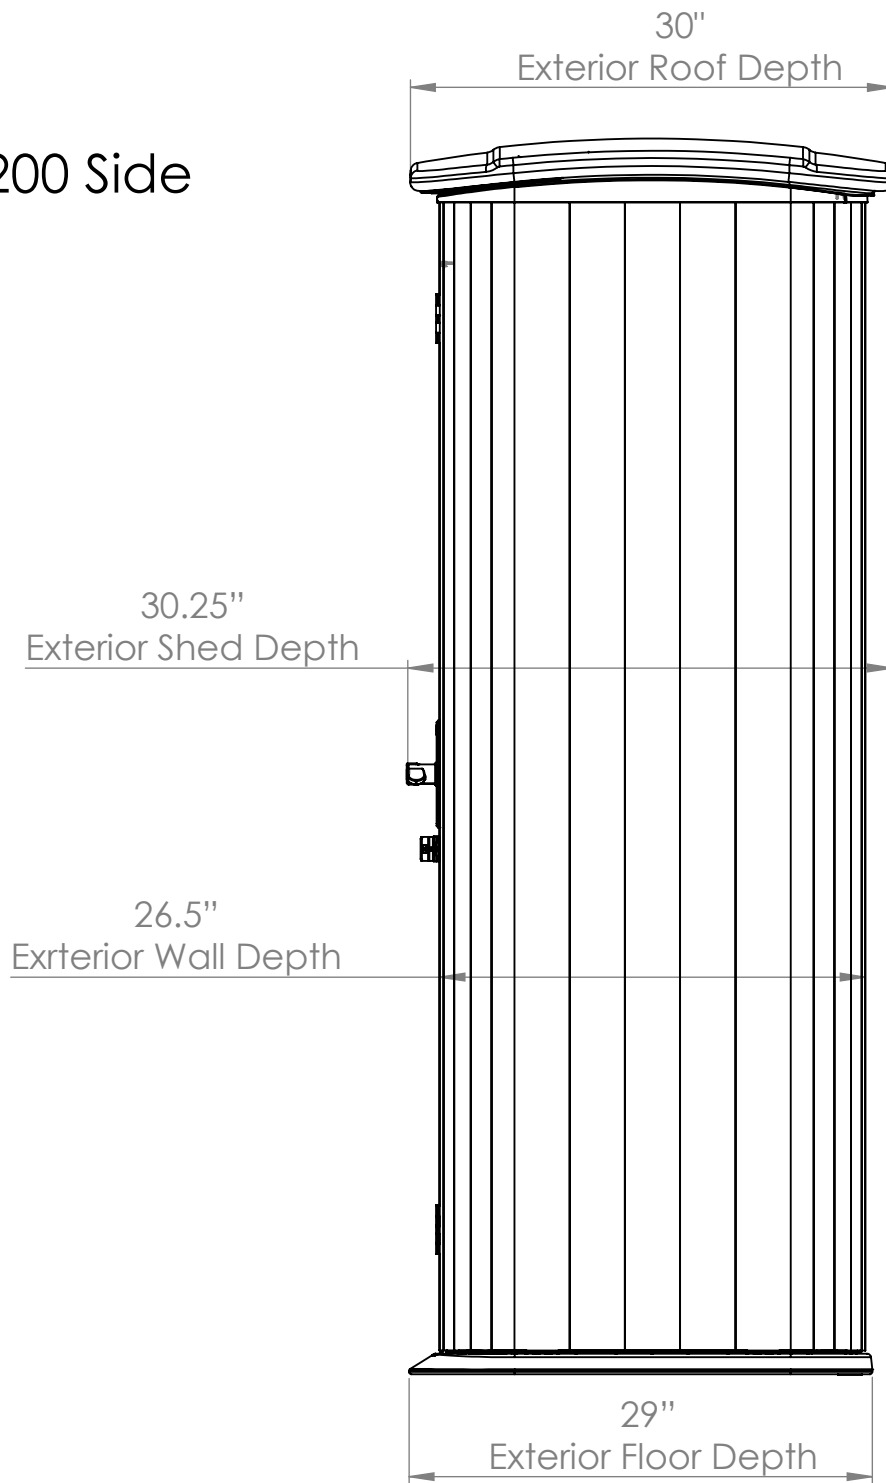


WRS4200 Section View

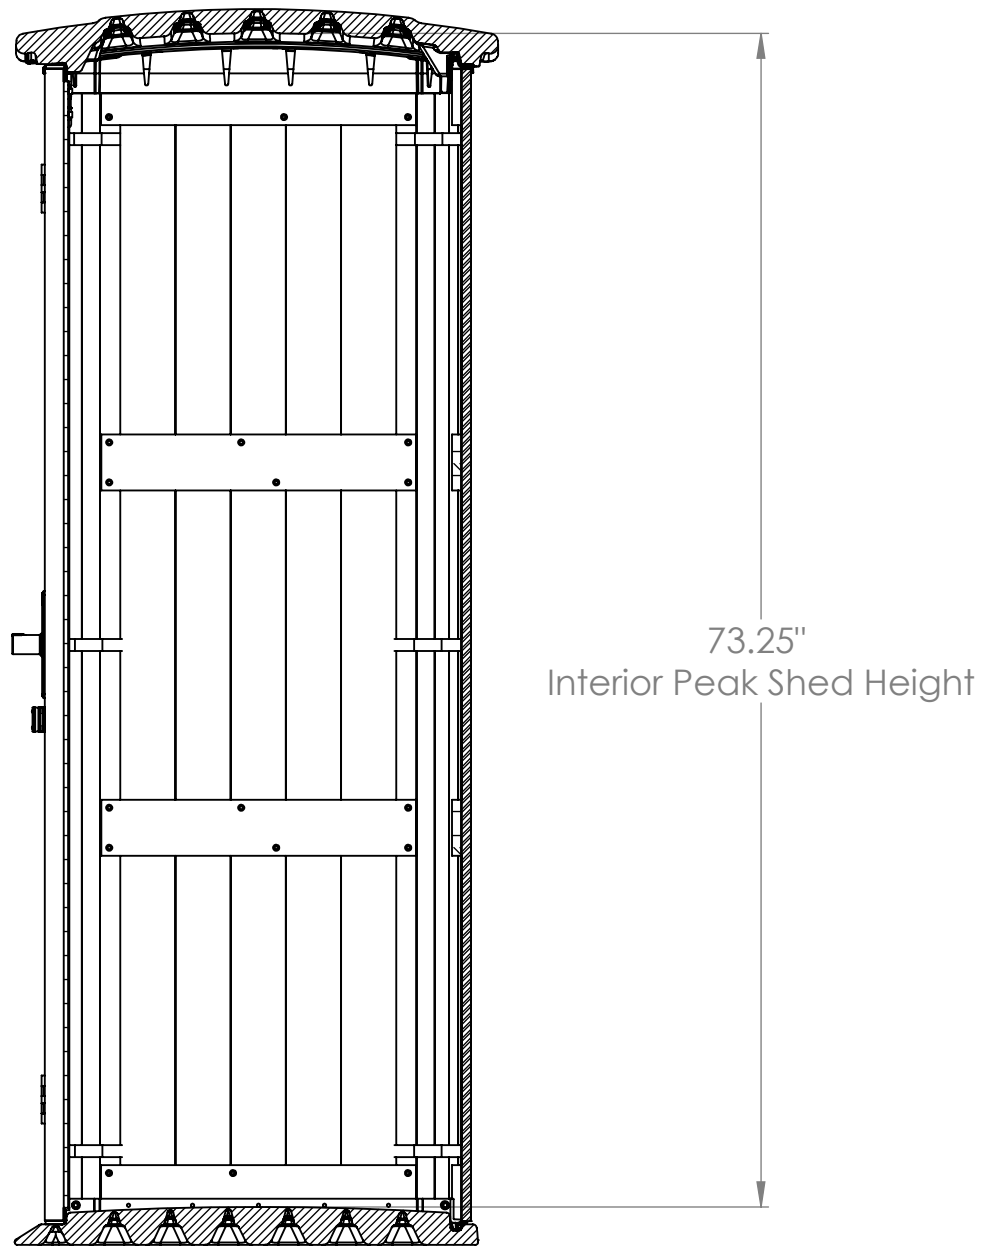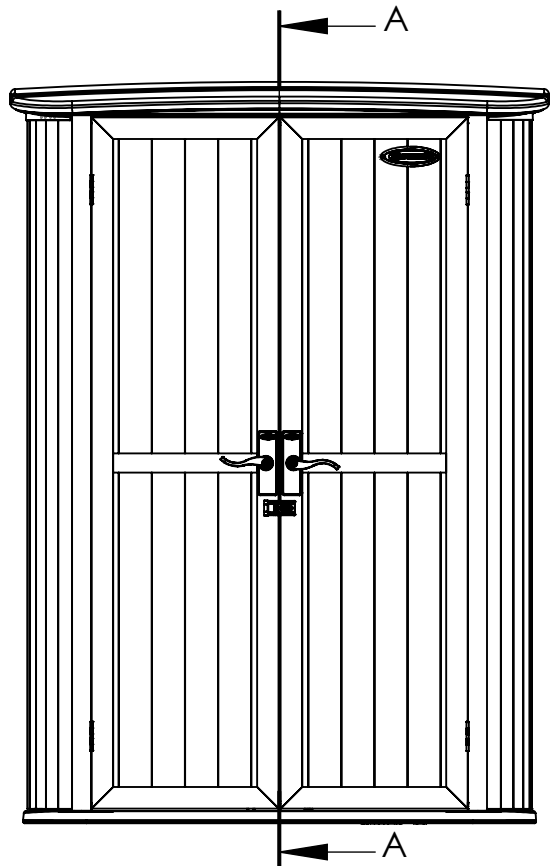

SECTION A-A
SCALE 1 : 12

WRS4200 Interior Top Section

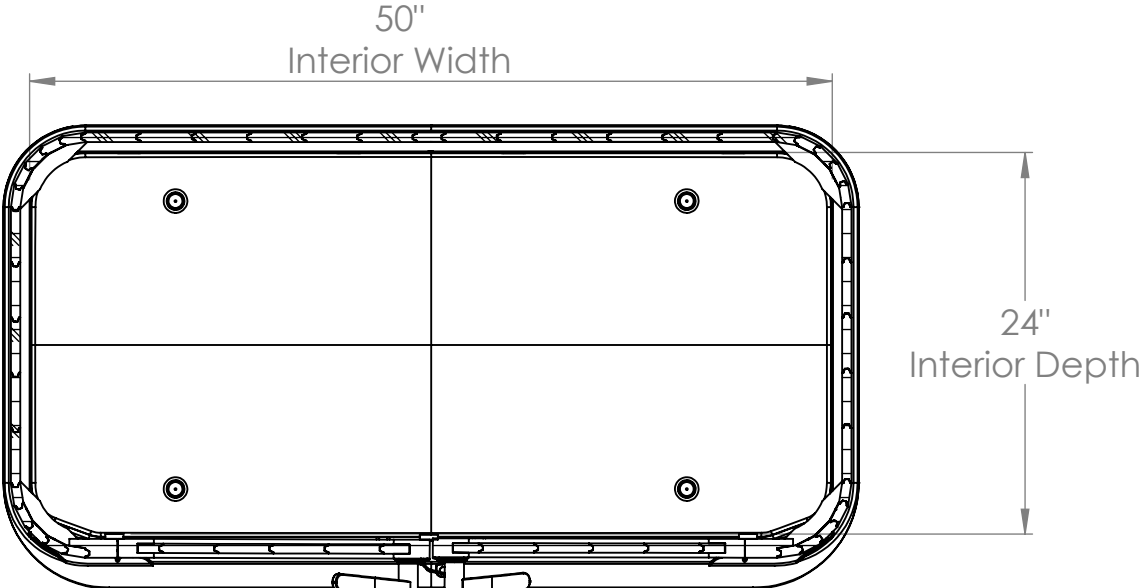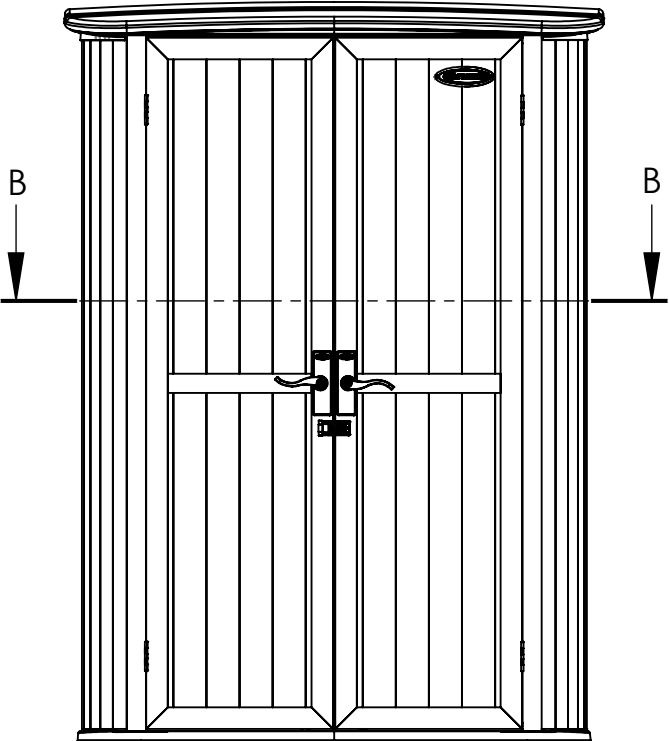

SECTION B-B
SCALE 1 : 12